


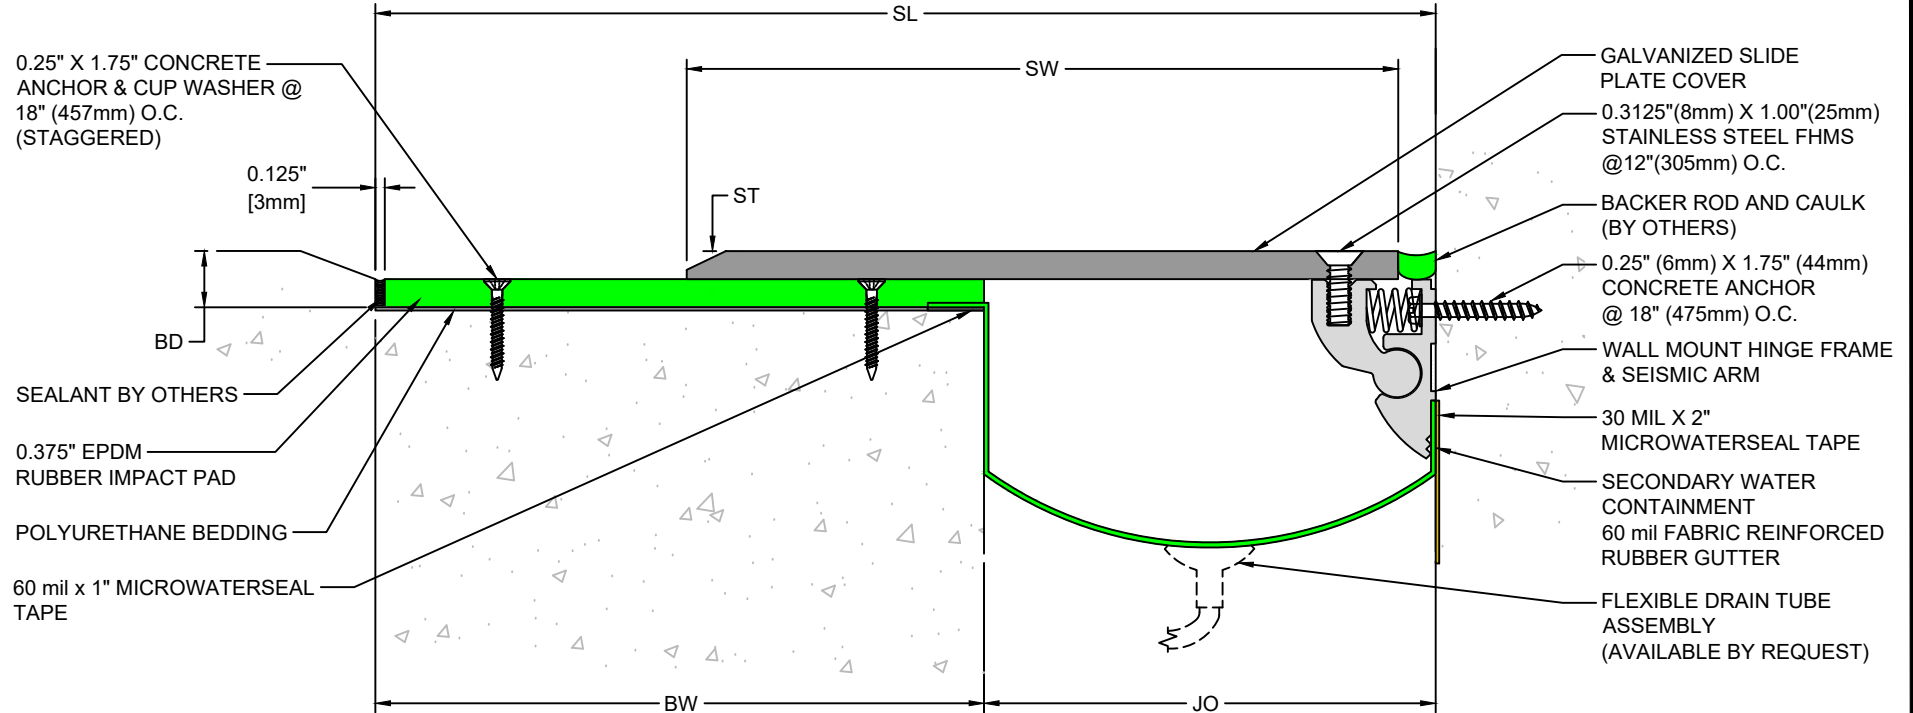

NOTE:

1. STD. DRAWING SHOWS MILL FINISH ON COVER PLATE. OTHERS AVAILABLE.
2. COVER MAINTAINS 1" BEARING ON RUBBER PAD AT SEISMIC MAXIMUM.

GID-C Series Expansion Joint
Sizes 200 through 1000
(Slab-to-Wall)



50 MM WAY
PENDERGRASS, GA. 30567
706-824-7500 PHONE

www.mm.systems

For Spec-Data, Install Guides, and other data visit www.mm.systems

RIGHTS OF DESIGN

All rights of design, detail, engineering and/or invention contained herein are the property of MM Systems and hereby reserved and are not to be reproduced or provided to any other party. MM Systems reserves the right to amend or withdraw any information contained herein without notice and will not be liable for any inaccuracy or ambiguity of said information.

Galvanized Impact Damping System


GID-C Series (200-1000)

Drawn by: BDM	Scale: NTS	Drawing Number:
SHT. 1 OF 4	Issue Date: 01/06/2025	31900-02


GID-C SERIES EXPANSION JOINT MOVEMENT CHART

Model Number	Joint Opening (JO ^N)		Sight Line (SL ^N)		Thermal Movement (JO ^T)				Seismic Movement (JO ^S)				Total (JO ^A)		Slide Plate Thickness (ST)		Slide Plate Width (SW)		Blockout Width (BW)		Blockout Depth (BD)	
	Nominal		Nominal		Minimum		Maximum		Minimum		Maximum		Movement									
GID-C-200	2.00	51	6.125	156	1.00	25	3.00	76	1.00	25	3.00	76	2.00	51	0.375	10	4.00	102	4.125	105	0.750	19
GID-C-300	3.00	76	8.125	206	1.50	38	4.50	114	1.50	38	4.50	114	3.00	76	0.375	10	5.50	140	5.125	130	0.750	19
GID-C-400	4.00	102	10.125	257	2.00	51	6.00	152	2.00	51	6.00	152	4.00	101	0.375	10	7.00	178	6.125	156	0.750	19
GID-C-500	5.00	127	12.125	308	3.00	76	7.00	178	2.50	63	7.50	191	5.00	127	0.375	10	8.50	216	7.125	181	0.750	19
GID-C-600	6.00	152	14.125	359	4.00	102	8.00	203	3.00	76	9.00	229	6.00	152	0.375	10	10.00	254	8.125	206	0.750	19
GID-C-700	7.00	178	16.125	410	5.00	127	9.00	229	3.50	89	10.50	267	7.00	177	0.375	10	11.50	292	9.125	232	0.750	19
GID-C-800	8.00	203	18.125	460	6.00	152	10.00	254	4.00	101	12.00	305	8.00	203	0.375	10	13.00	330	10.125	257	0.750	19
GID-C-900	9.00	229	20.125	511	7.00	178	11.00	279	4.50	114	13.50	343	9.00	228	0.375	10	14.50	368	11.125	283	0.750	19
GID-C-1000	10.00	254	22.125	562	8.00	203	12.00	305	5.00	127	15.00	381	10.00	254	0.375	10	16.00	406	12.125	308	0.750	19

Dimension shown in **inches** (bold) and millimeters. Refer to the GID-C AutoCAD file for individual system drawings.

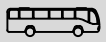LOAD TABLE	
	ADA Compliant
	Auto (Low Speed)
	Emergency Vehicle (Low Speed)
	AASHTO HS20 (Low Speed)
	Bus (Low Speed)

Note: The GID-C loading capabilities shown above are based upon average equipment weights, wheel types and sizes. For project-specific loading capabilities, contact MM Systems with technical data related to wheel type, contact area (footprint), distributed load per wheel, and speed of traffic.

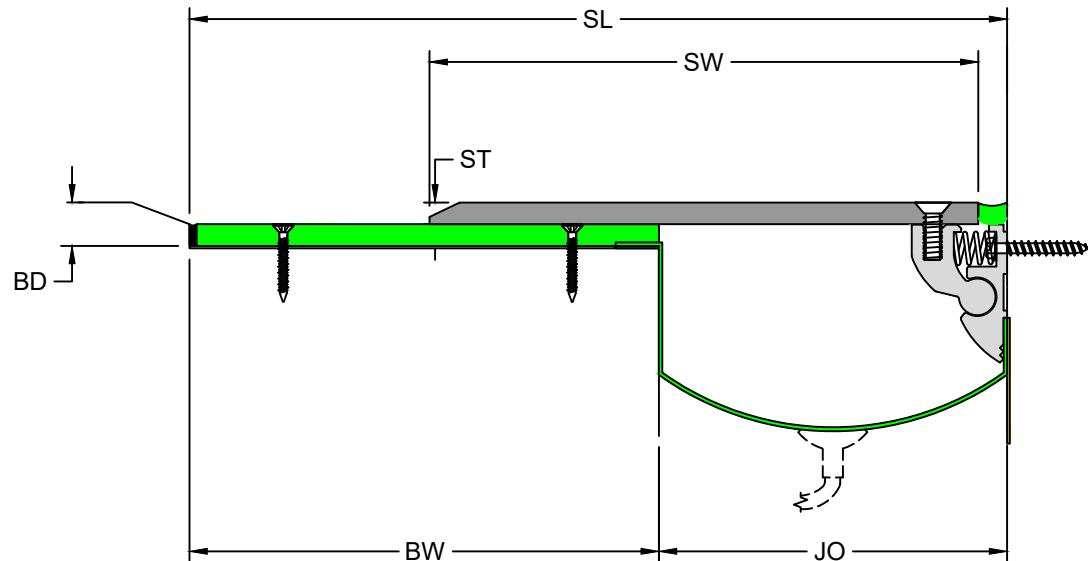

50 MM WAY
PENDERGRASS, GA. 30567
706-824-7500 PHONE

www.mm.systems

For Spec-Data, Install Guides, and other data visit www.mm.systems


RIGHTS OF DESIGN

All rights of design, detail, engineering and/or invention contained herein are the property of MM Systems and hereby reserved and are not to be reproduced or provided to any other party. MM Systems reserves the right to amend or withdraw any information contained herein without notice and will not be liable for any inaccuracy or ambiguity of said information.

Galvanized Impact Damping System

GID-C Series (200-1000)

Drawn by:	Scale:	Drawing Number:
JRC	NTS	
SHT. 2 OF 4	Issue Date:	
	01/06/2025	
		31900-02

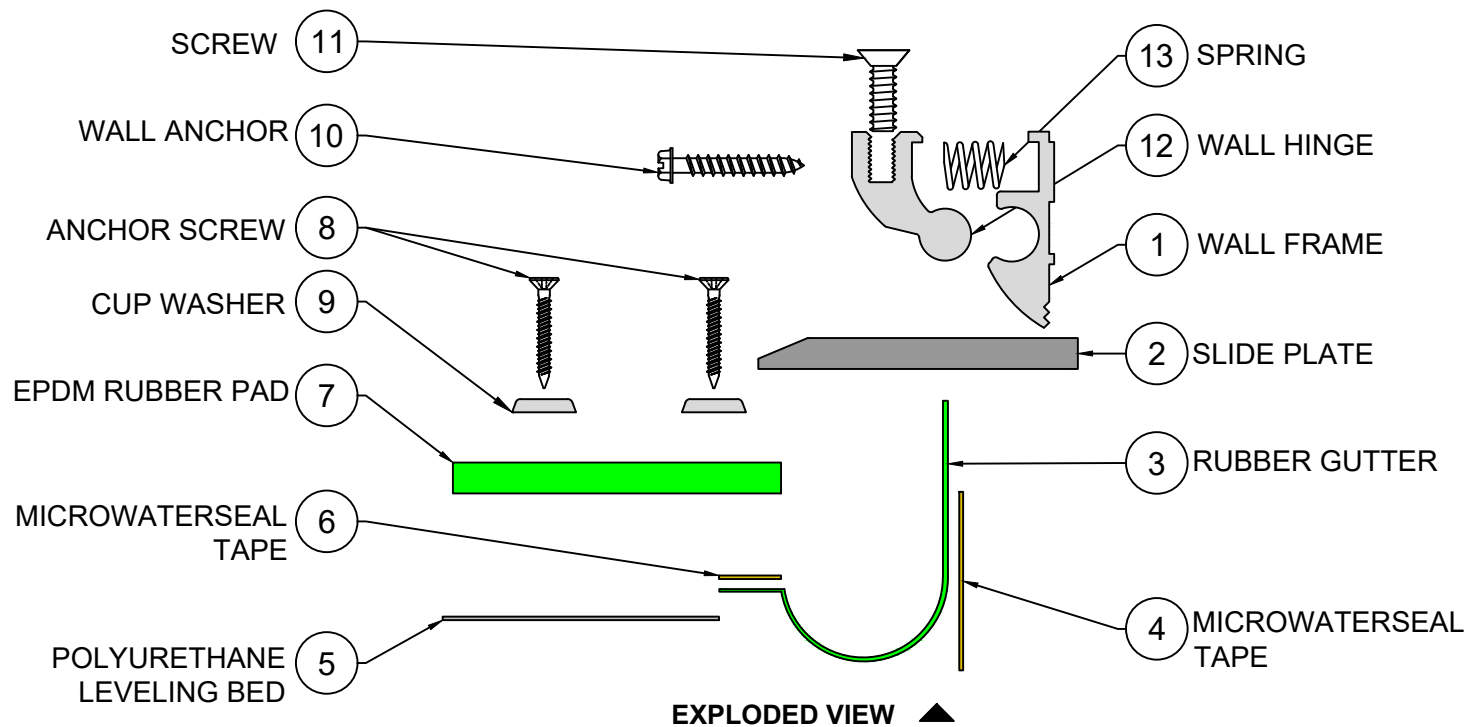

EXPLODED VIEW ▲

▼ PART NUMBERS

Locator	Part Component	GID-C-200	GID-C-300	GID-C-400	GID-C-500	GID-C-600	GID-C-700	GID-C-800	GID-C-900	GID-C-1000
1	Wall Frame	8358	8358	8358	8358	8358	8358	8358	8358	8358
2	Slide Plate	CPIE-CG-10-0308-02-18	CPIE-CG-10-0508-02-18	CPIE-CG-10-0608-02-18	CPIE-CG-10-0800-02-18	CPIE-CG-10-0908-02-18	CPIE-CG-10-1100-02-18	CPIE-CG-10-1208-02-18	CPIE-CG-10-1408-02-18	CPIE-CG-10-1508-02-18
3	Rubber Gutter	9109-09	9109-10.5	9109-12	9109-13.5	9109-15	9109-16.5	9109-18	9109-19.5	9109-21
4	2" Microwaterseal Tape	Microwaterseal30X2	Microwaterseal30X2	Microwaterseal30X2	Microwaterseal30X2	Microwaterseal30X2	Microwaterseal30X2	Microwaterseal30X2	Microwaterseal30X2	Microwaterseal30X2
5	Leveling Bed	8393	8393	8393	8393	8393	8393	8393	8393	8393
6	1" Microwaterseal Tape	Microwaterseal60X1	Microwaterseal60X1	Microwaterseal60X1	Microwaterseal60X1	Microwaterseal60X1	Microwaterseal60X1	Microwaterseal60X1	Microwaterseal60X1	Microwaterseal60X1
7	EPDM Rubber Pad	IMPACTPAD-4	IMPACTPAD-5	IMPACTPAD-6	IMPACTPAD-7	IMPACTPAD-8	IMPACTPAD-9	IMPACTPAD-10	IMPACTPAD-11	IMPACTPAD-12
8	Anchor Screw	9402	9402	9402	9402	9402	9402	9402	9402	9402
9	Cup Washer	9442	9442	9442	9442	9442	9442	9442	9442	9442
10	Wall Anchor	9397	9397	9397	9397	9397	9397	9397	9397	9397
11	Screw	9349-1	9349-1	9349-1	9349-1	9349-1	9349-1	9349-1	9349-1	9349-1
12	Wall Hinge	8357	8357	8357	8357	8357	8357	8357	8357	8357
13	Spring	8317	8317	8317	8317	8317	8317	8317	8317	8317



50 MM WAY
PENDERGRASS, GA. 30567
706-824-7500 PHONE

www.mm.systems

For Spec-Data, Install Guides, and other data visit www.mm.systems


RIGHTS OF DESIGN

All rights of design, detail, engineering and/or invention contained herein are the property of MM Systems and hereby reserved and are not to be reproduced or provided to any other party. MM Systems reserves the right to amend or withdraw any information contained herein without notice and will not be liable for any inaccuracy or ambiguity of said information.


Galvanized Impact Damping System

GID-C Series (200-1000)

Drawn by: JRC	Scale: NTS	Drawing Number:
SHT. 3 OF 4	Issue Date: 01/06/2025	31900-02

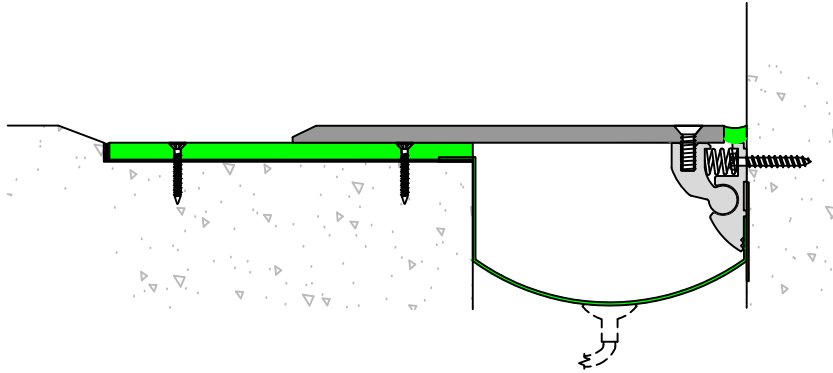

GID-C Series Expansion Joint
Flat Cover
(Slab-to-Wall)

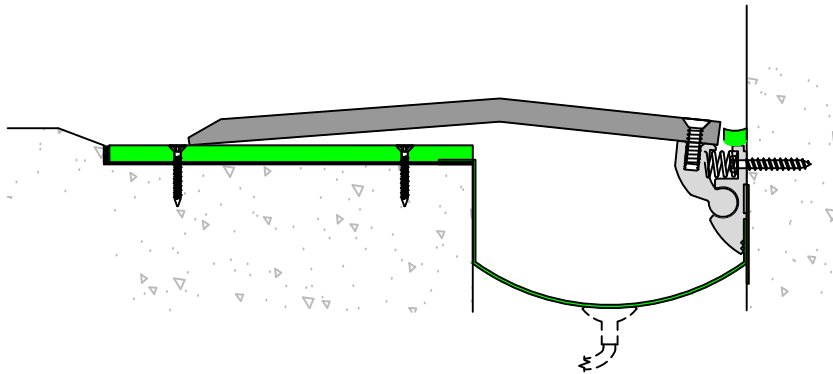

GID-C Series Expansion Joint
Convex Cover
(Slab-to-Wall)

PLATE FINISH OPTIONS



DIAMOND PATTERN



MILL FINISH



50 MM WAY
PENDERGRASS, GA. 30567
706-824-7500 PHONE

www.mm.systems

For Spec-Data, Install Guides, and other data visit www.mm.systems

RIGHTS OF DESIGN

All rights of design, detail, engineering and/or invention contained herein are the property of MM Systems and hereby reserved and are not to be reproduced or provided to any other party. MM Systems reserves the right to amend or withdraw any information contained herein without notice and will not be liable for any inaccuracy or ambiguity of said information.

Galvanized Impact Damping System

GID-C Series (200-1000)

Drawn by: BDM	Scale: NTS	Drawing Number:
SHT. 4 OF 4	Issue Date: 01/25/23	31900-02