


ALUMINUM COVER PLATE
(THICKNESS VARIES BASED ON JOINT
WIDTH AND LOADING REQUIREMENTS,
PLEASE CONTACT MM SYSTEMS FOR
SIZING REQUIREMENTS)

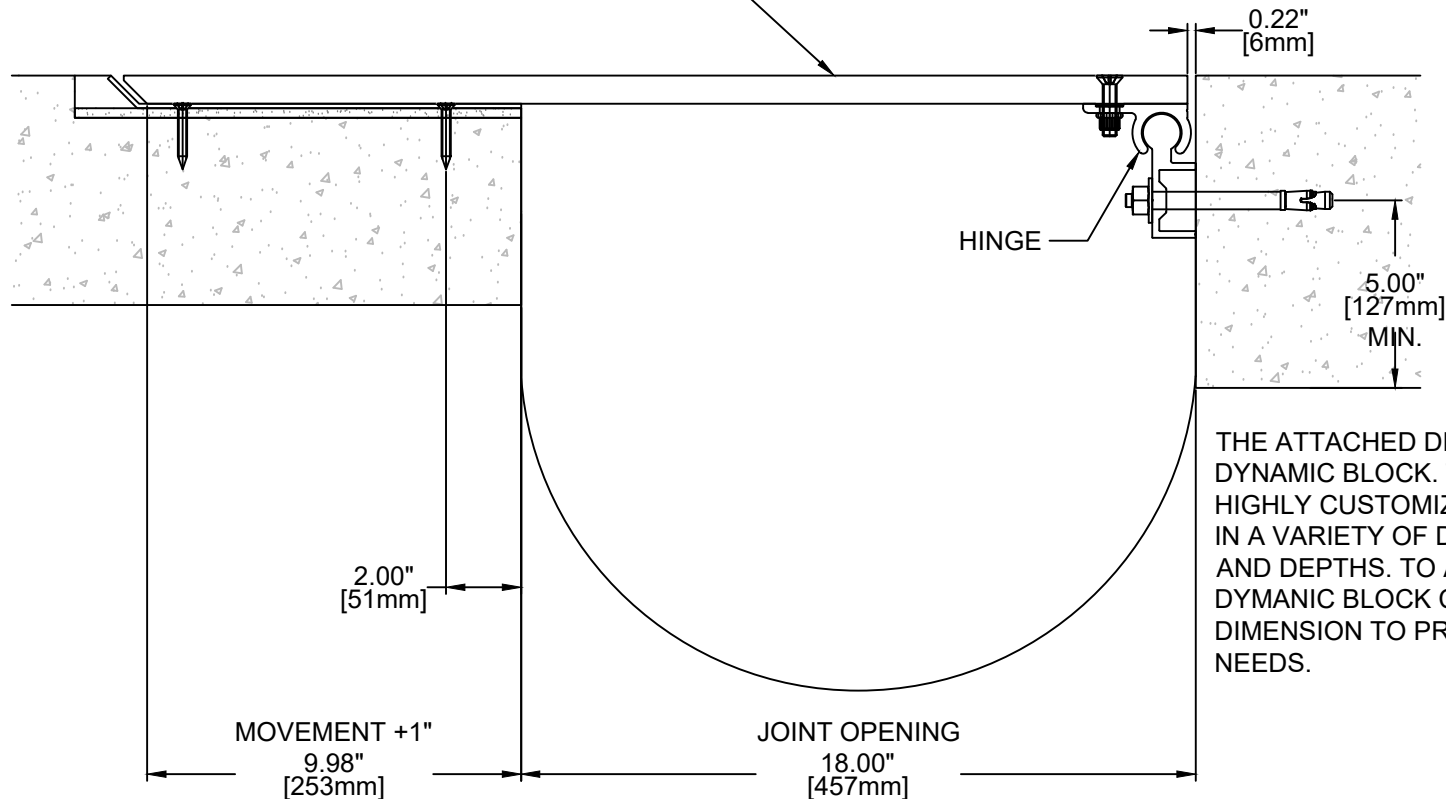

MJN Series Expansion Joint
(Slab-to-Slab)



50 MM WAY
PENDERGRASS, GA. 30567
706-824-7500 PHONE

www.mm.systems

For Spec-Data, Install Guides, and other data visit www.mm.systems

RIGHTS OF DESIGN

All rights of design, detail, engineering and/or invention contained herein are the property of MM Systems and hereby reserved and are not to be reproduced or provided to any other party. MM Systems reserves the right to amend or withdraw any information contained herein without notice and will not be liable for any inaccuracy or ambiguity of said information.

Moat Joint No-Bump - Seismic System

MJN Detail

Drawn by: LRM	Scale: NTS	Drawing Number:
SHT. 1 OF 1	Issue Date: 05/16/2025	31520-01