


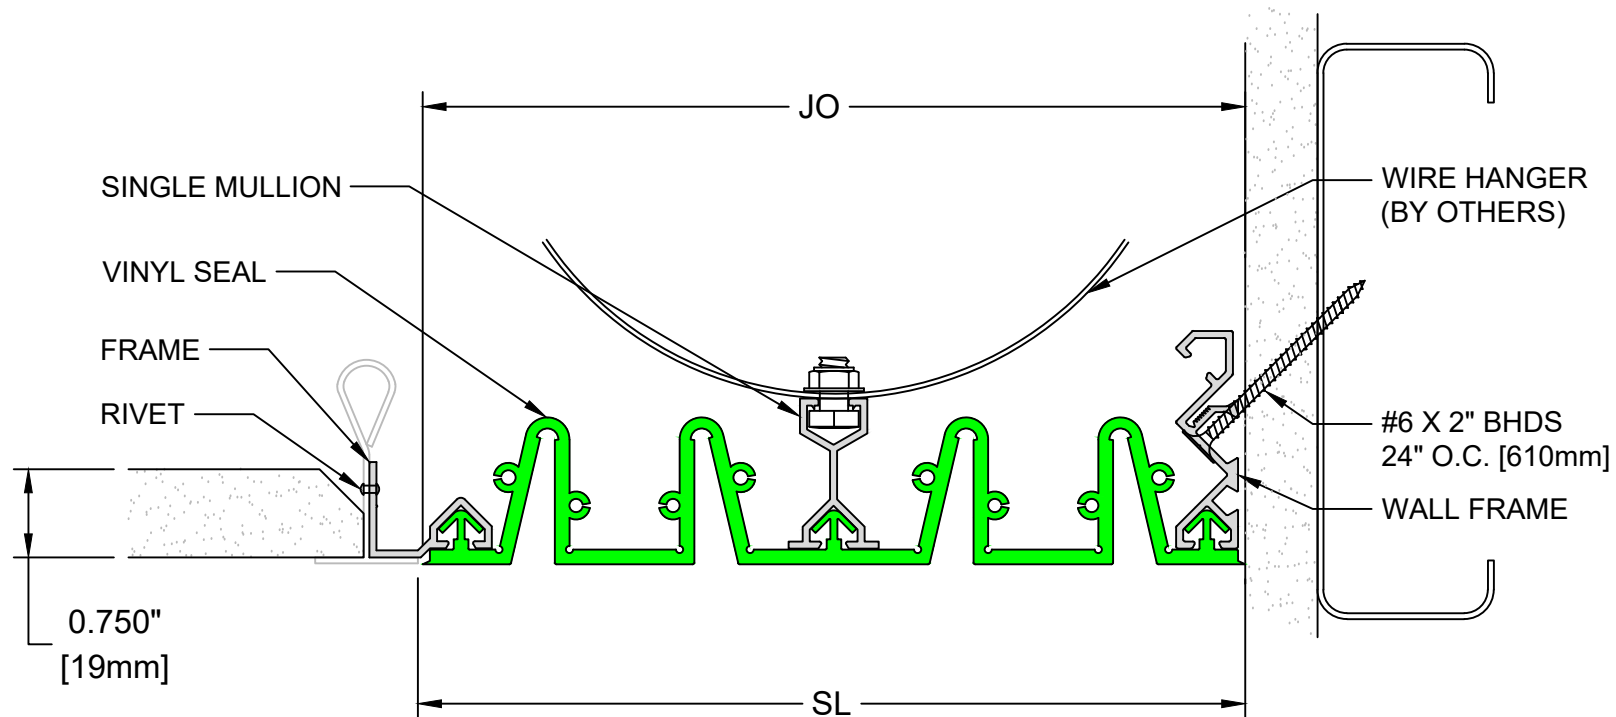

VSG-L Series Expansion Joint
Sizes 200 through 1000
(Ceiling-to-Wall)



50 MM WAY
 PENDERGRASS, GA. 30567
 706-824-7500 PHONE

www.mm.systems

For Spec-Data, Install Guides, and other data visit www.mm.systems

RIGHTS OF DESIGN

All rights of design, detail, engineering and/or invention contained herein are the property of MM Systems and hereby reserved and are not to be reproduced or provided to any other party. MM Systems reserves the right to amend or withdraw any information contained herein without notice and will not be liable for any inaccuracy or ambiguity of said information.

Vertical Seal Grid-Ceiling System
VSG-L Series (200-1000)

Drawn by: LRM	Scale: NTS	Drawing Number: 26000-02
SHT. 1 OF 3	Issue Date: 01/30/2025	

VSG-L SERIES EXPANSION JOINT MOVEMENT CHART (200-800)

Model Number	Joint Opening (JO ^N)		Thermal Movement (JO ^T)				Seismic Movement (JO ^S)				Total (JO ^A)		Sight Line (SL)	
	Nominal		Minimum		Maximum		Minimum		Maximum		Movement		Nominal	
VSG-L-200	2.00	51	1.50	38	2.50	63	1.00	25	3.00	76	2.00	51	2.10	53
VSG-L-300	3.00	76	2.50	57	3.50	95	1.50	38	4.50	115	3.00	76	3.09	78
VSG-L-400	4.00	102	3.50	95	4.50	115	2.00	51	6.00	152	4.00	102	4.09	104
VSG-L-500	5.00	127	4.50	115	5.50	140	2.50	57	7.50	191	5.00	127	5.09	129
VSG-L-600	6.00	152	5.50	140	6.50	165	3.00	76	9.00	229	6.00	152	6.09	155
VSG-L-700	7.00	178	6.50	165	7.50	191	3.50	95	10.50	267	7.00	178	7.09	180
VSG-L-800	8.00	203	7.50	191	8.50	216	4.00	102	12.00	305	8.00	203	8.09	206
VSG-L-900	9.00	229	8.50	216	9.50	241	4.50	114	12.50	318	9.00	229	9.04	230
VSG-L-1000	10.00	254	9.50	241	10.50	267	5.00	127	15.00	381	10.00	254	10.03	255

Dimension shown in **inches** (bold) and millimeters. Refer to the VSG-L AutoCAD file for individual system drawings.

CONSIDERATIONS




Color Options



Kynar Paint



Vandal Resistant

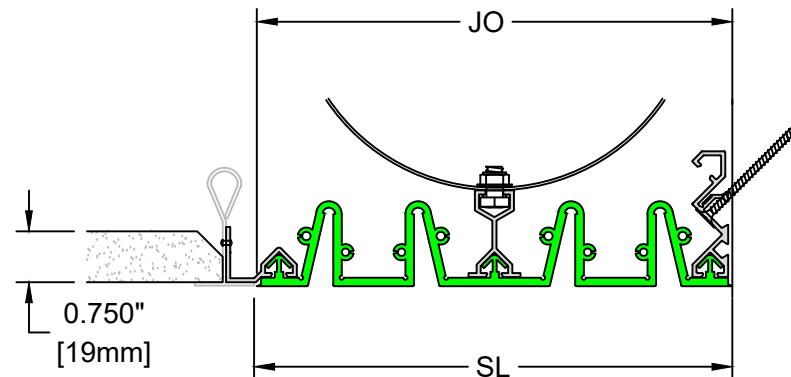

50 MM WAY
PENDERGRASS, GA. 30567
706-824-7500 PHONE

www.mm.systems

For Spec-Data, Install Guides, and other data visit www.mm.systems

RIGHTS OF DESIGN

All rights of design, detail, engineering and/or invention contained herein are the property of MM Systems and hereby reserved and are not to be reproduced or provided to any other party. MM Systems reserves the right to amend or withdraw any information contained herein without notice and will not be liable for any inaccuracy or ambiguity of said information.

Vertical Seal Grid-Ceiling System

VSG-L Series (200-1000)

Drawn by:

LRM

Scale:


NTS

Drawing Number:

SHT. 2 OF 3

Issue Date:
01/30/2025

26000-02

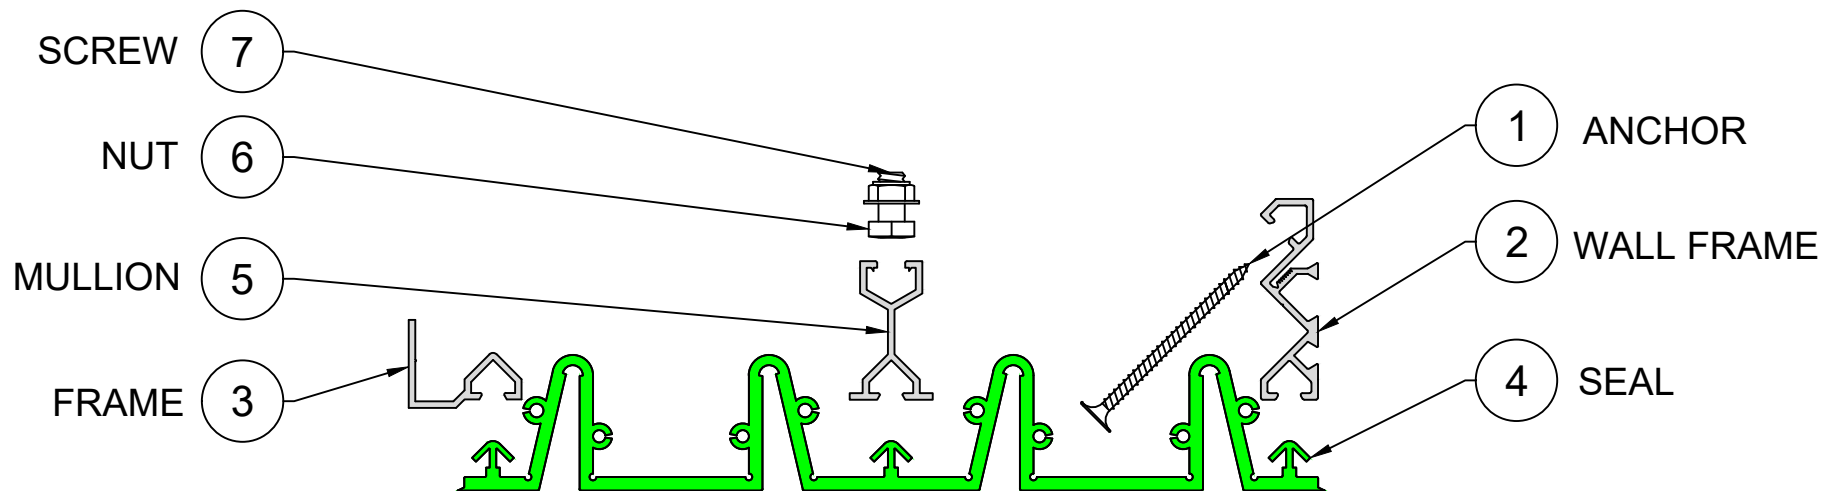

EXPLODED VIEW ▲

PART NUMBERS ▼

Locator	Part Component	VSG-L-200	VSG-L-300	VSG-L-400	VSG-L-500	VSG-L-600	VSG-L-700	VSG-L-800	VSG-L-900	VSG-L-1000
1	Anchor	9423	9423	9423	9423	9423	9423	9423	9423	9423
2	Wall Frame	8154	8154	8154	8154	8154	8154	8154	8154	8154
3	Frame	8814-M-10	8814-M-10	8814-M-10	8814-M-10	8814-M-10	8814-M-10	8814-M-10	8814-M-10	8814-M-10
4	Seal	9822	9823	9824	9825	9826	9827	9827	9828	9828
5	Mullion	N/A	N/A	N/A	N/A	N/A	8684	8684	8684	8684
6	Nut	N/A	N/A	N/A	N/A	N/A	9505	9505	9505	9505
7	Screw	N/A	N/A	N/A	N/A	N/A	9378	9378	9378	9378



50 MM WAY
PENDERGRASS, GA. 30567
706-824-7500 PHONE

www.mm.systems

For Spec-Data, Install Guides, and other data visit www.mm.systems

RIGHTS OF DESIGN

All rights of design, detail, engineering and/or invention contained herein are the property of MM Systems and hereby reserved and are not to be reproduced or provided to any other party. MM Systems reserves the right to amend or withdraw any information contained herein without notice and will not be liable for any inaccuracy or ambiguity of said information.

Vertical Seal Grid-Ceiling System VSG-L Series (200-1000)

Drawn by:
LRM

Scale:
NTS

Drawing Number:

SHT. 3 OF 3

Issue Date:
01/30/2025

26000-02