

VSW-L Series Expansion Joint
Sizes 200 through 800
(Wall-to-Corner)



50 MM WAY
 PENDERGRASS, GA. 30567
 706-824-7500 PHONE

www.mm.systems

For Spec-Data, Install Guides, and other data visit www.mm.systems

RIGHTS OF DESIGN

All rights of design, detail, engineering and/or invention contained herein are the property of MM Systems and hereby reserved and are not to be reproduced or provided to any other party. MM Systems reserves the right to amend or withdraw any information contained herein without notice and will not be liable for any inaccuracy or ambiguity of said information.

Visual Seal Wall System

VSW-L Series (200-800)

Drawn by: LRM	Scale: NTS	Drawing Number: 21000-02
SHT. 1 OF 3	Issue Date: 01/30/2025	

VSW-L SERIES EXPANSION JOINT MOVEMENT CHART (200-800)

Model Number	Joint Opening (JO ^N)		Thermal Movement (JO ^T)				Seismic Movement (JO ^S)				Total (JO ^A)		Sight Line (SL)	
	Nominal		Minimum		Maximum		Minimum		Maximum		Movement		Nominal	
VSW-L-200	2.00	51	1.50	38	2.50	63	1.00	25	3.00	76	2.00	51	2.18	55
VSW-L-300	3.00	76	2.50	57	3.50	95	1.50	38	4.50	115	3.00	76	3.09	78
VSW-L-400	4.00	102	3.50	95	4.50	115	2.00	51	6.00	152	4.00	102	4.09	104
VSW-L-500	5.00	127	4.50	115	5.50	140	2.50	57	7.50	191	5.00	127	5.09	129
VSW-L-600	6.00	152	5.50	140	6.50	165	3.00	76	9.00	229	6.00	152	6.09	155
VSW-L-700	7.00	178	6.50	165	7.50	191	3.50	95	10.50	267	7.00	178	7.09	180
VSW-L-800	8.00	203	7.50	191	8.50	216	4.00	102	12.00	305	8.00	203	8.09	206

Dimension shown in **inches** (bold) and millimeters. Refer to the VSW-L AutoCAD file for individual system drawings.

CONSIDERATIONS




Color Options



Kynar Paint



Vandal Resistant

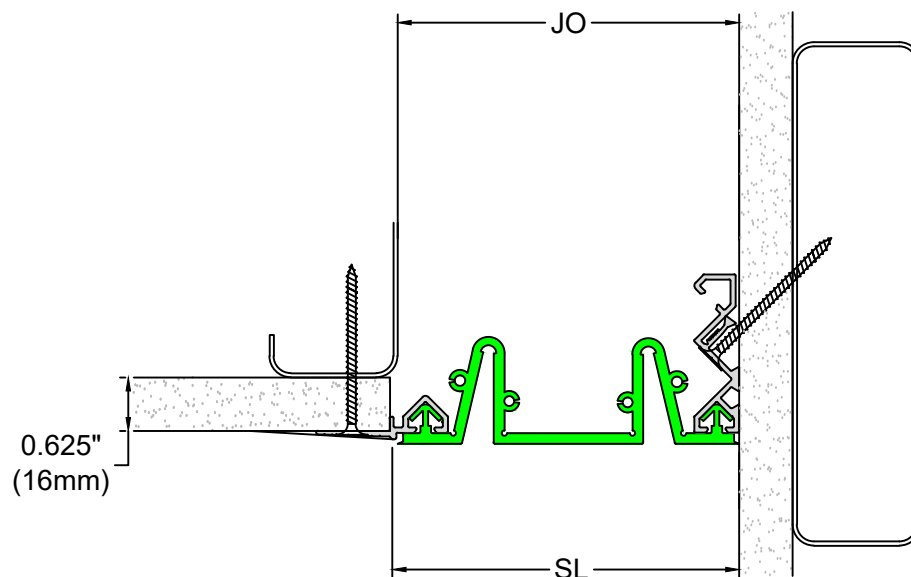

50 MM WAY
PENDERGRASS, GA. 30567
706-824-7500 PHONE

www.mm.systems

For Spec-Data, Install Guides, and other data visit www.mm.systems

RIGHTS OF DESIGN

All rights of design, detail, engineering and/or invention contained herein are the property of MM Systems and hereby reserved and are not to be reproduced or provided to any other party. MM Systems reserves the right to amend or withdraw any information contained herein without notice and will not be liable for any inaccuracy or ambiguity of said information.

Visual Seal Wall System

VSW-L Series (200-800)

Drawn by:

LRM

Scale:


NTS

Drawing Number:

SHT. 2 OF 3

Issue Date:
01/30/2025

21000-02

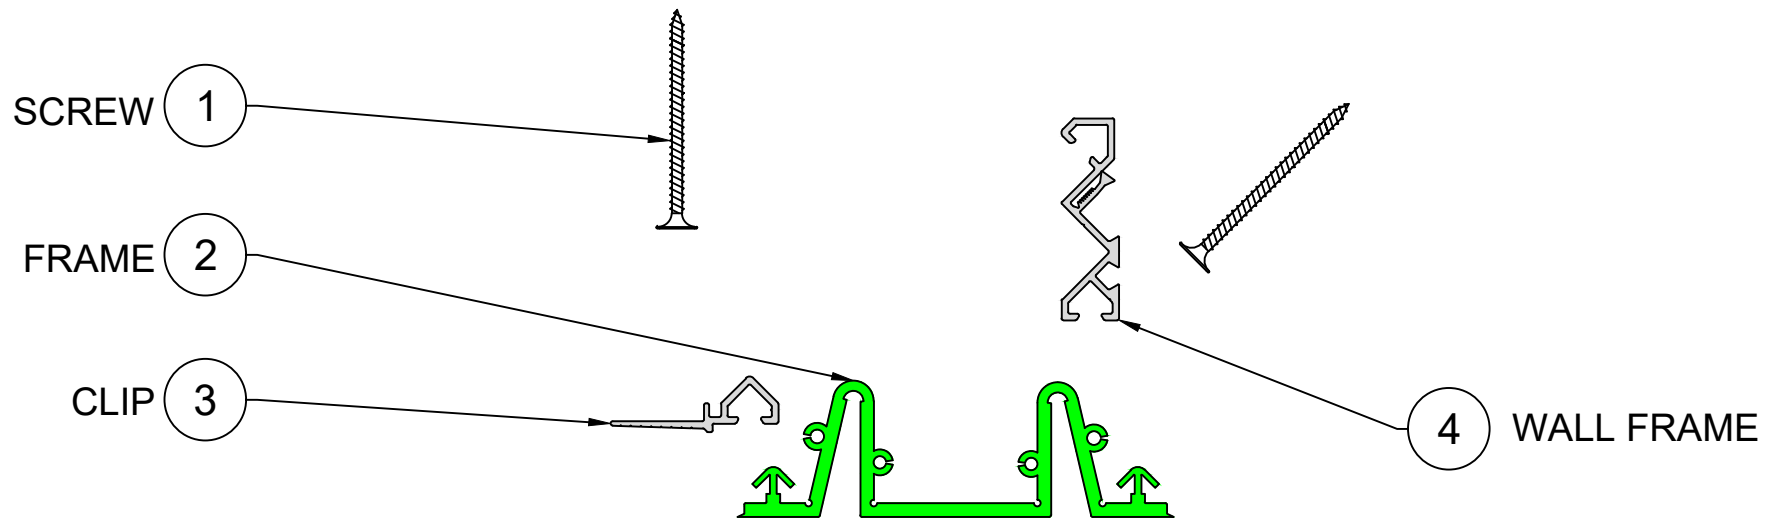

EXPLODED VIEW ▲

PART NUMBERS ▼

Locator	Part Component	VSW-L-200	VSW-L-300	VSW-L-400	VSW-L-500	VSW-L-600	VSW-L-800
1	Screw	9423	9423	9423	9423	9423	9423
2	Seal	9822	9823	9824	9825	9826	9827
3	Frame	8815	8815	8815	8815	8815	8815
4	Wall Frame	8154	8154	8154	8154	8154	8154



50 MM WAY
PENDERGRASS, GA. 30567
706-824-7500 PHONE

www.mm.systems

For Spec-Data, Install Guides, and other data visit www.mm.systems

RIGHTS OF DESIGN

All rights of design, detail, engineering and/or invention contained herein are the property of MM Systems and hereby reserved and are not to be reproduced or provided to any other party. MM Systems reserves the right to amend or withdraw any information contained herein without notice and will not be liable for any inaccuracy or ambiguity of said information.

Visual Seal Wall System

VSW-L Series (200-800)

Drawn by:
LRM

Scale:
NTS

Drawing Number:

SHT. 3 OF 3

Issue Date:
01/30/2025

21000-02