


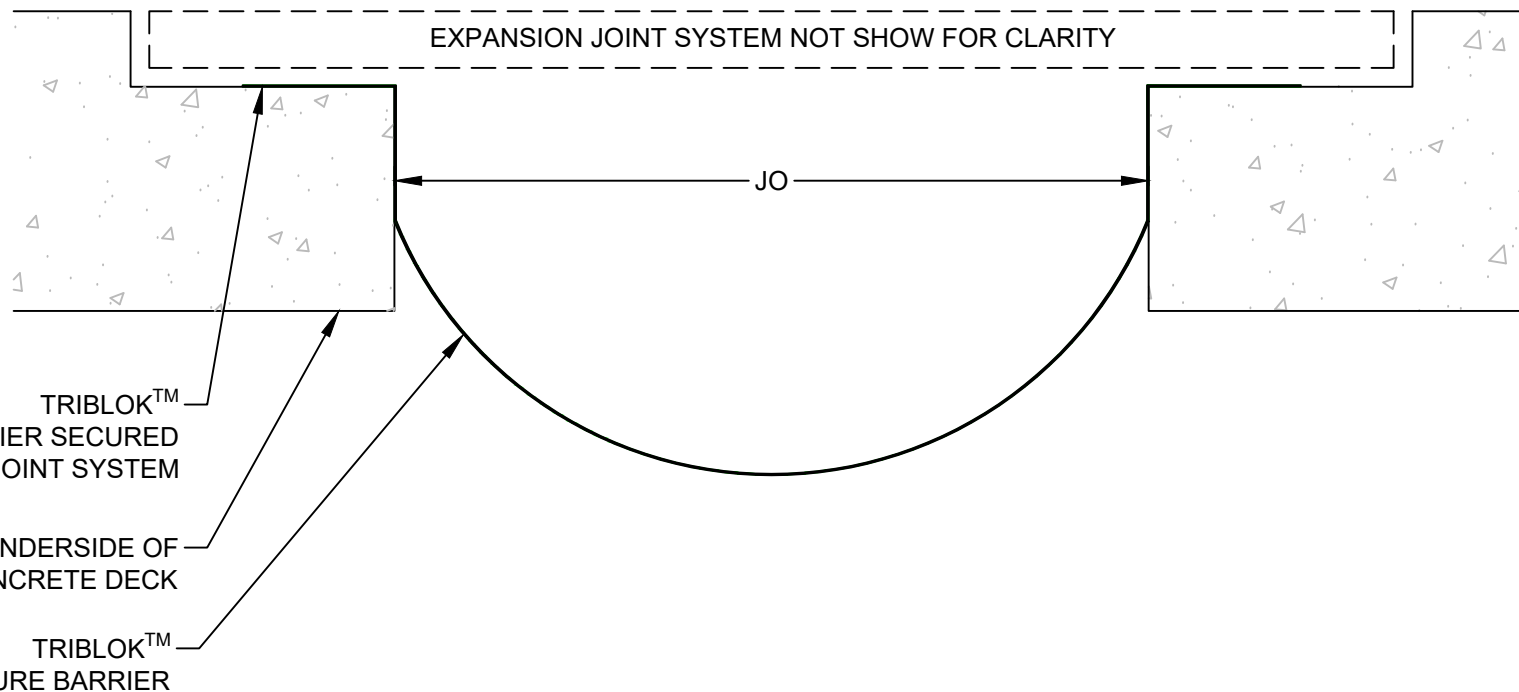

TMB Gutter System Sizes 200 through 2400 (Slab-to-Slab)



MM
SYSTEMS

50 MM WAY
PENDERGRASS, GA. 30567
706-824-7500 PHONE

www.mm.systems

For Spec-Data, Install Guides, and other data visit www.mm.systems

RIGHTS OF DESIGN

All rights of design, detail, engineering and/or invention contained herein are the property of MM Systems and hereby reserved and are not to be reproduced or provided to any other party. MM Systems reserves the right to amend or withdraw any information contained herein without notice and will not be liable for any inaccuracy or ambiguity of said information.

Top-Down Gutter System

TMB Gutter System (200-2400)

Drawn by:

LRM

Scale:

NTS

Drawing Number:

SHT. 1 OF 3

Issue Date:
01/24/2025

32000-01

TMB SERIES EXPANSION JOINT MOVEMENT CHART

Model Number	Joint Opening (JO _N)		Movement (JO _s)				Total (JO _Δ)	
	Nominal		Minimum		Maximum		Movement	
TMB-200	2.00	51	1.00	25	3.00	76	2.00	51
TMB-400	4.00	102	2.00	51	6.00	152	4.00	102
TMB-600	6.00	152	3.00	76	9.00	229	6.00	152
TMB-800	8.00	203	4.00	102	12.00	305	8.00	203
TMB-1000	10.00	254	5.00	127	15.00	381	10.00	254
TMB-1200	12.00	305	6.00	152	18.00	457	12.00	305
TMB-1400	14.00	356	7.00	178	21.00	533	14.00	356
TMB-1600	16.00	406	8.00	203	24.00	610	16.00	406
TMB-1800	18.00	457	9.00	229	27.00	686	18.00	457
TMB-2000	20.00	508	10.00	254	30.00	762	20.00	508
TMB-2200	22.00	559	11.00	279	33.00	838	22.00	559
TMB-2400	24.00	610	12.00	305	36.00	914	24.00	610

Dimension shown in inches (bold) and millimeters. JO = Joint Opening. SL = Sight Line. Color Options for rubber seals are Black or Special Order Gray.

CONSIDERATIONS	
	Extreme Weather
	Rain Resistant
	Seismic
	Thermal

EXPANSION JOINT SYSTEM NOT SHOW FOR CLARITY



50 MM WAY
PENDERGRASS, GA. 30567
706-824-7500 PHONE

www.mm.systems

For Spec-Data, Install Guides, and other data visit www.mm.systems

RIGHTS OF DESIGN

All rights of design, detail, engineering and/or invention contained herein are the property of MM Systems and hereby reserved and are not to be reproduced or provided to any other party. MM Systems reserves the right to amend or withdraw any information contained herein without notice and will not be liable for any inaccuracy or ambiguity of said information.


Top-Down Gutter System

TMB Gutter System (200-2400)

Drawn by: LRM	Scale: NTS	Drawing Number:
SHT. 2 OF 3	Issue Date: 01/24/2025	32000-01

GUTTER

1

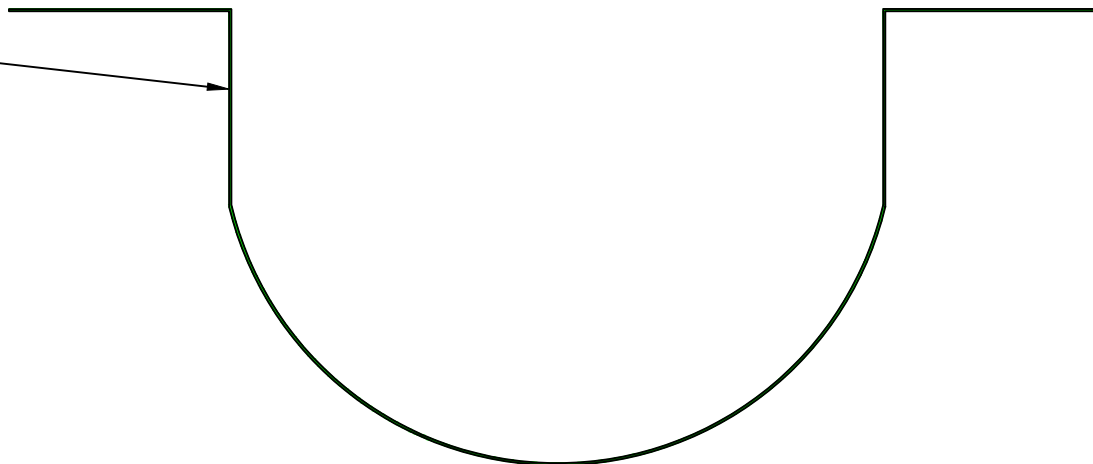

EXPLODED VIEW ▲

PART NUMBERS ▼

Locator	Part Component	TMB-200	TMB-400	TMB-600	TMB-800	TMB-1000	TMB-1200	TGG-1400	TGG-1600	TGG-1800	TGG-2000	TGG-2200	TGG-2400
1	Gutter	MBTB-10.5	MBTB-10.5	MBTB-21	MBTB-21	MBTB-21	MBTB-31.5	MBTB-31.5	MBTB-31.5	MBTB-63	MBTB-63	MBTB-63	MBTB-63



50 MM WAY
PENDERGRASS, GA. 30567
706-824-7500 PHONE

www.mm.systems

For Spec-Data, Install Guides, and other data visit www.mm.systems

RIGHTS OF DESIGN

All rights of design, detail, engineering and/or invention contained herein are the property of MM Systems and hereby reserved and are not to be reproduced or provided to any other party. MM Systems reserves the right to amend or withdraw any information contained herein without notice and will not be liable for any inaccuracy or ambiguity of said information.

Top-Down Gutter System

TMB Gutter System (200-2400)

Drawn by: LRM	Scale: NTS	Drawing Number:
SHT. 3 OF 3	Issue Date: 01/24/2025	32000-01