


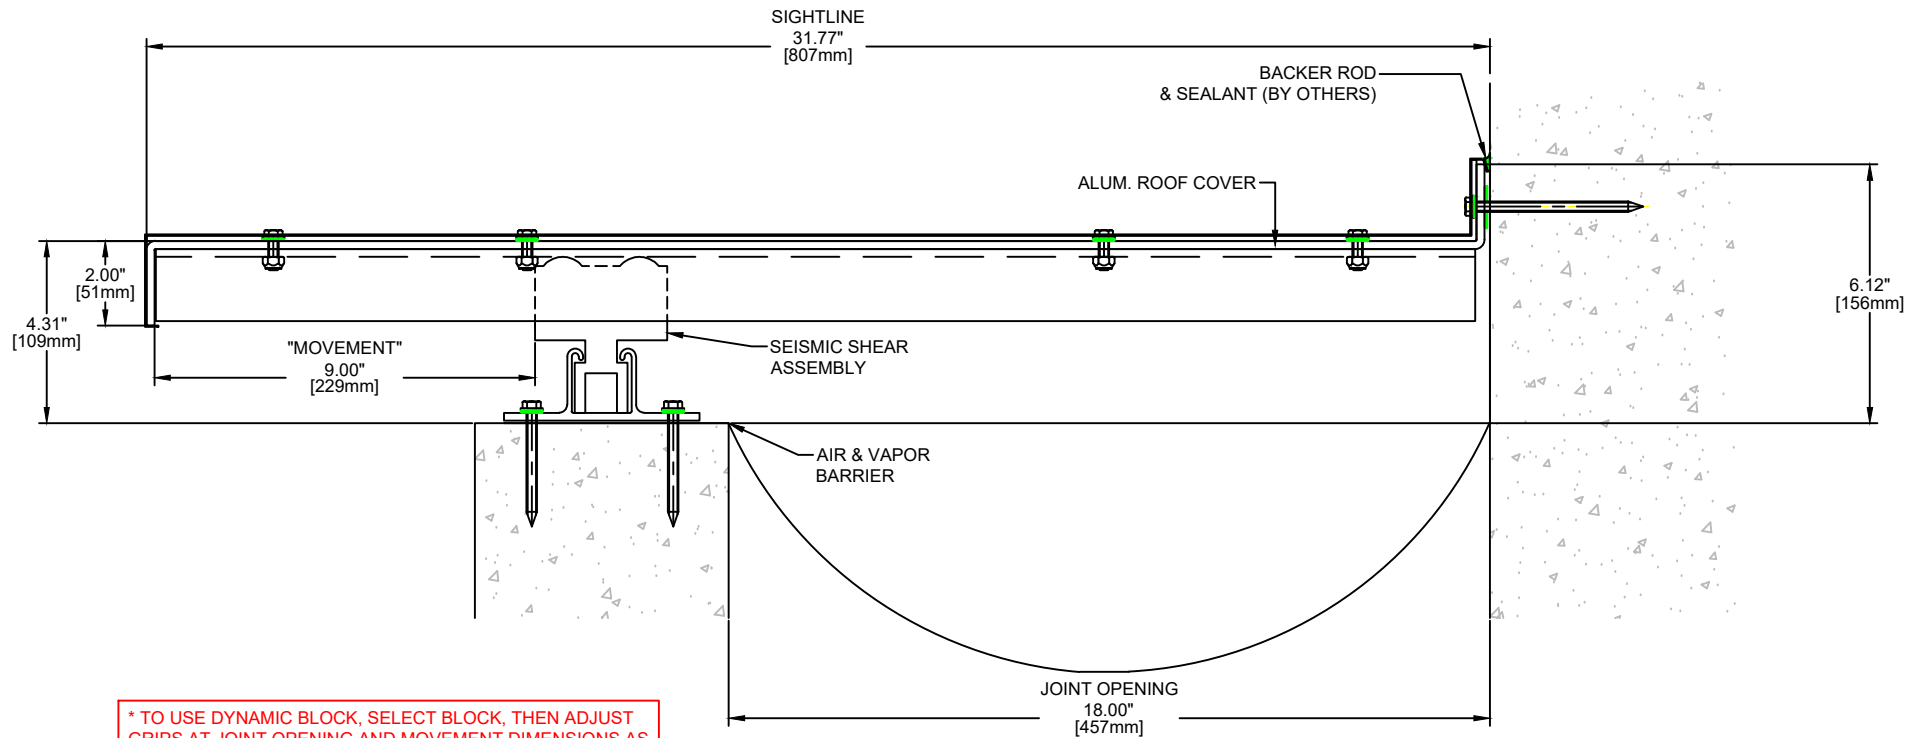

* TO USE DYNAMIC BLOCK, SELECT BLOCK, THEN ADJUST GRIPS AT JOINT OPENING AND MOVEMENT DIMENSIONS AS NECESSARY TO MATCH PROJECT REQUIREMENTS.
 * NOTE: THIS DYNAMIC BLOCK HAS A ROOF TO ROOF AND ROOF TO WALL OPTION AS WELL.

SRC-C Series Expansion Joint
 (Slab-to-Wall)



50 MM WAY
 PENDERGRASS, GA. 30567
 706-824-7500 PHONE

www.mm.systems

For Spec-Data, Install Guides, and other data visit www.mm.systems

RIGHTS OF DESIGN

All rights of design, detail, engineering and/or invention contained herein are the property of MM Systems and hereby reserved and are not to be reproduced or provided to any other party. MM Systems reserves the right to amend or withdraw any information contained herein without notice and will not be liable for any inaccuracy or ambiguity of said information.

Seismic Roof Cover System

SRC-C Detail

Drawn by: LRM	Scale: NTS	Drawing Number:
SHT. 2 OF 2	Issue Date: 06/12/2025	64000-01